




CYC

LX 3
Trim: 4.55m





Approx Location of
Tabs & Projector screen

US OP BOOM

US PS BOOM

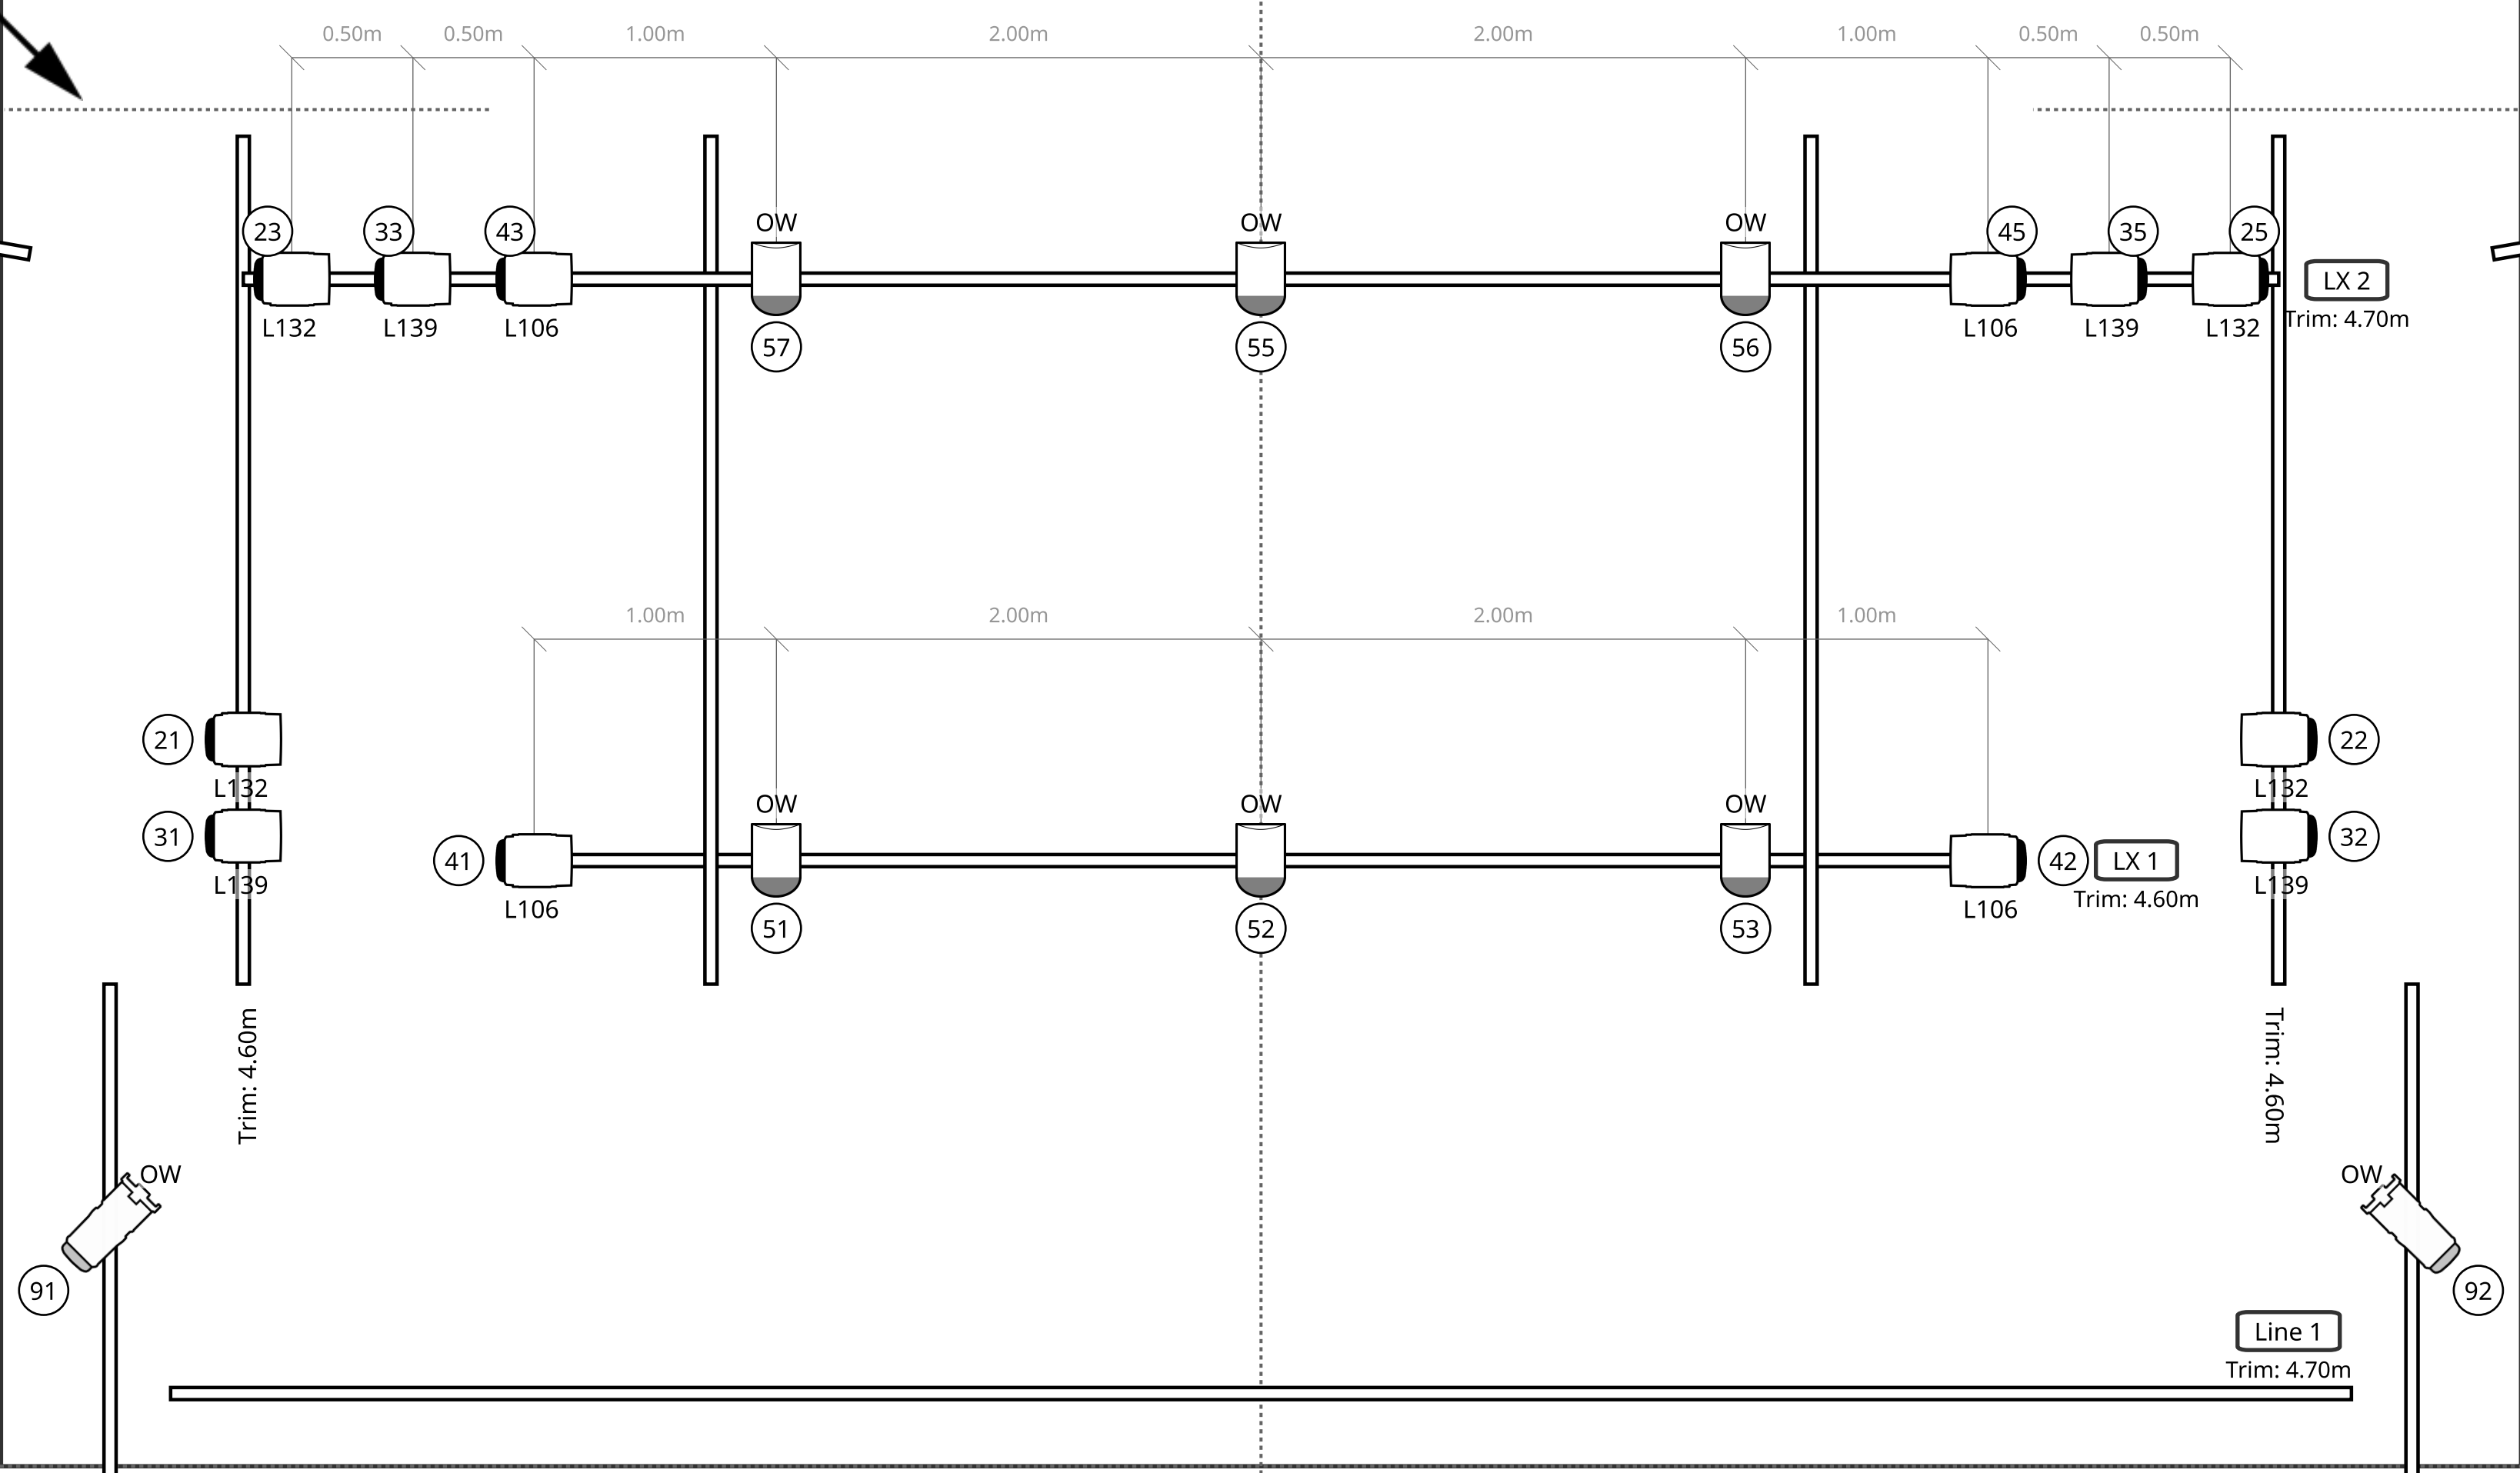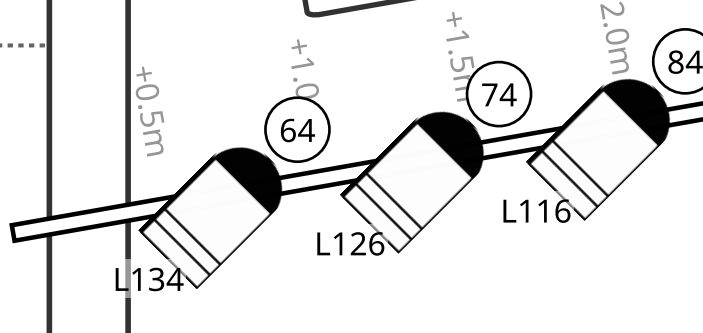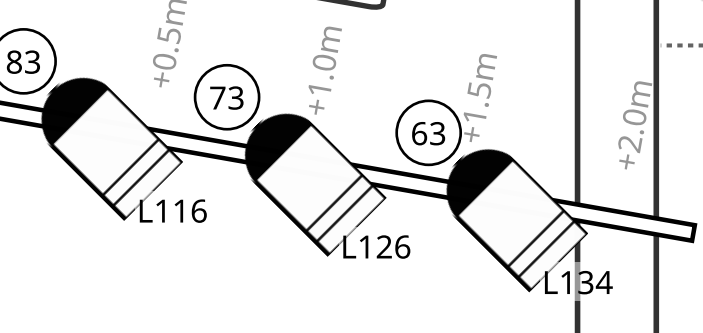

Setting line
Front of stage

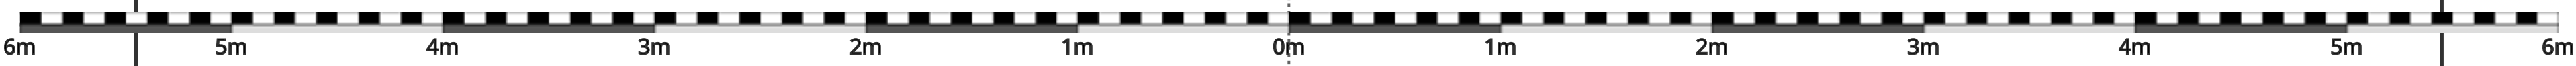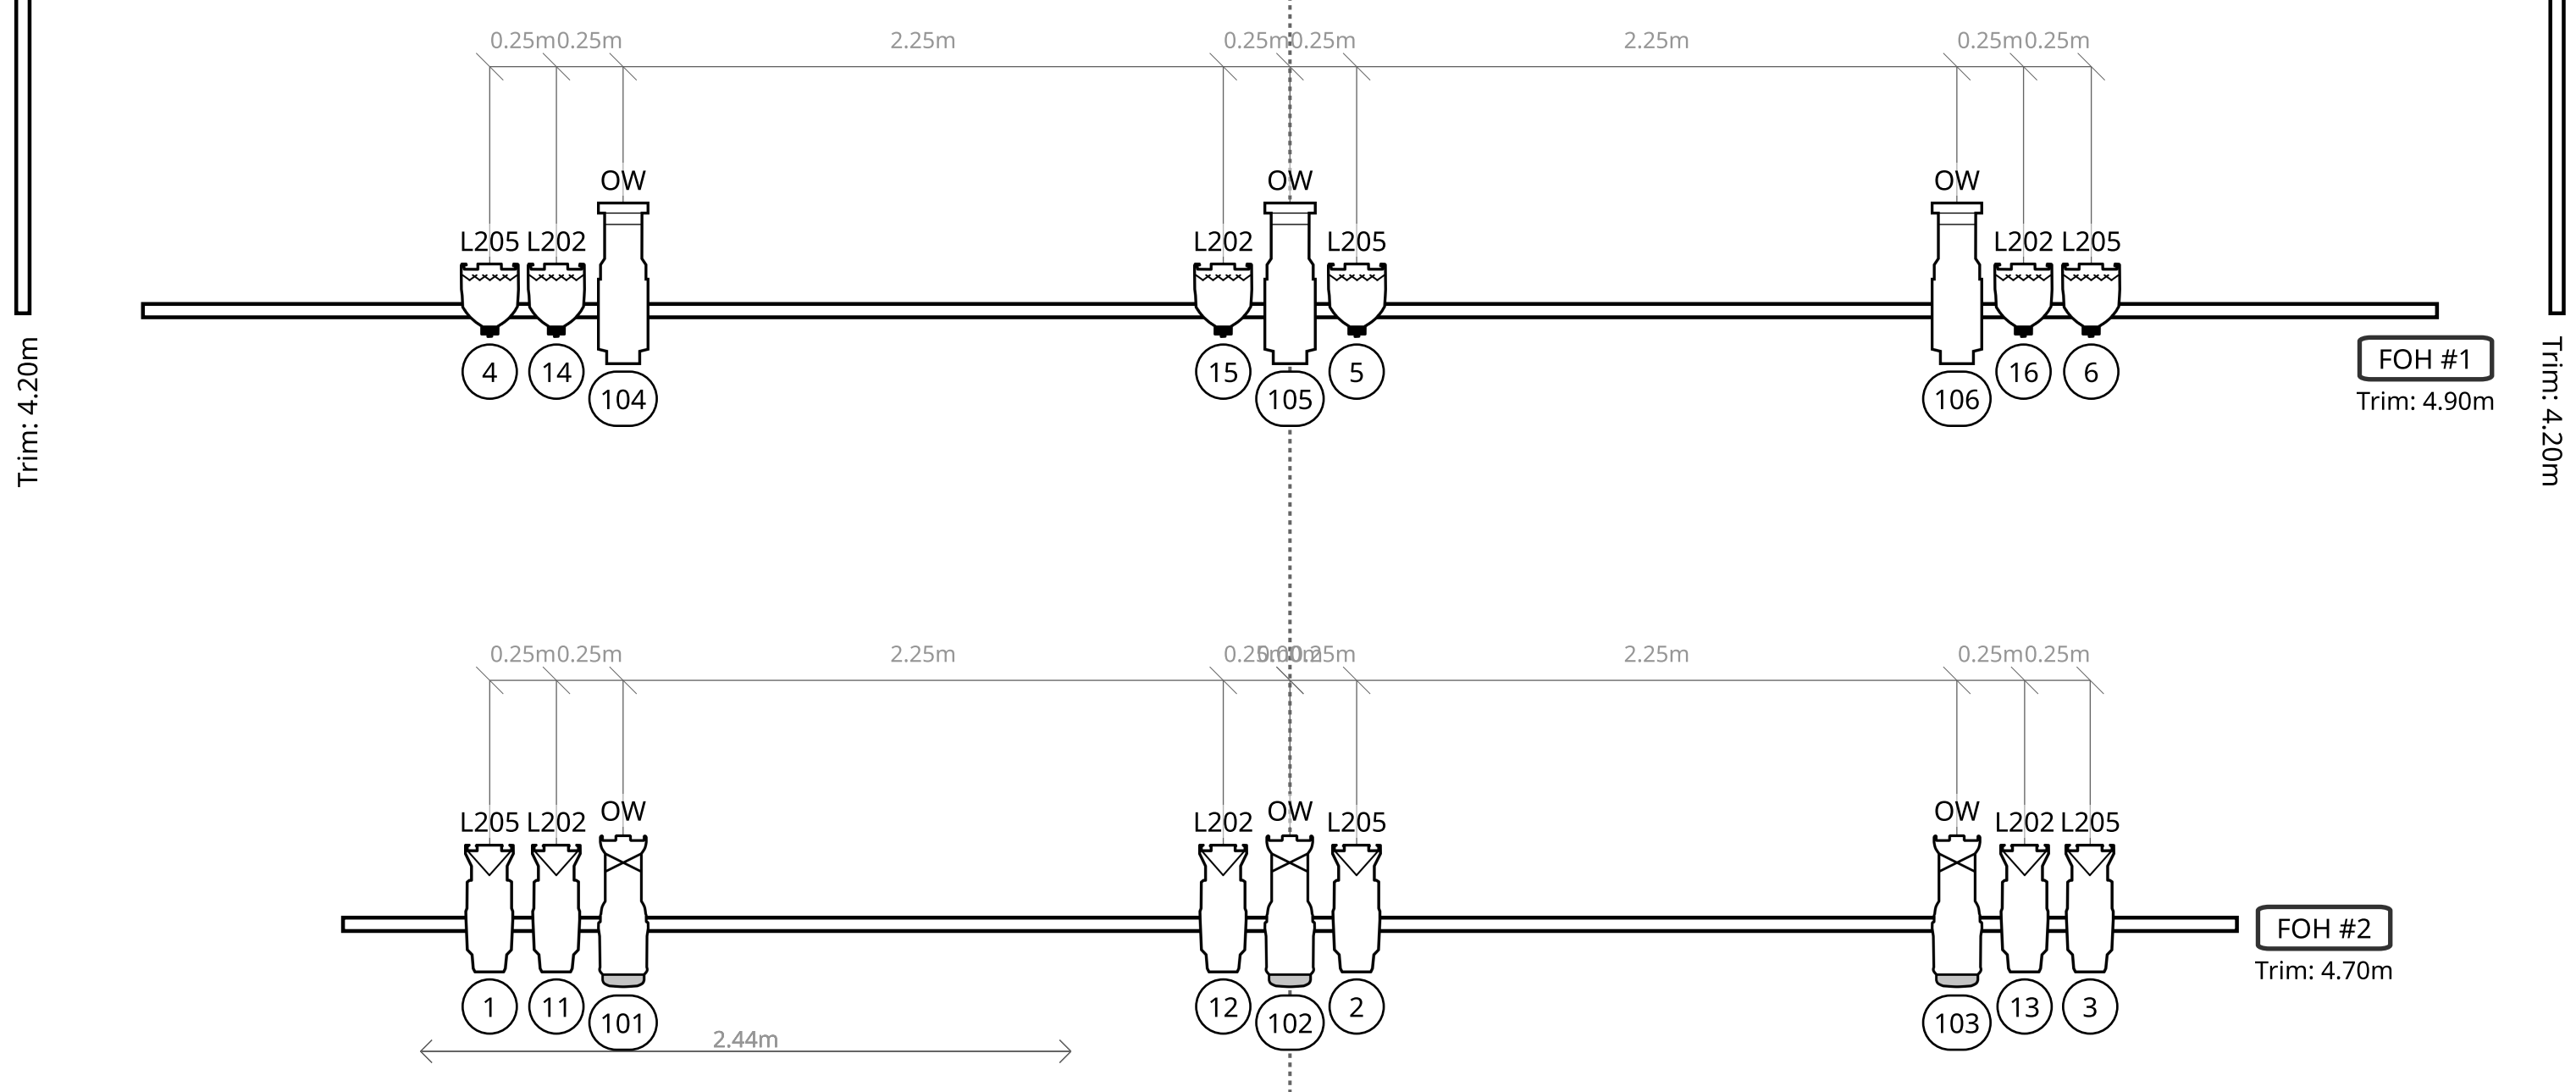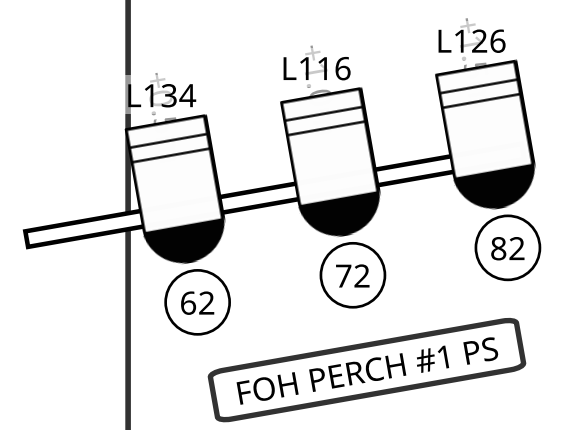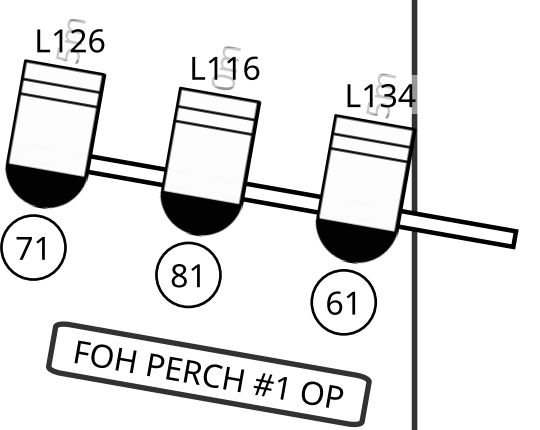


Center Line

Drawing not to scale in this area

Bio box]

- SYMBOL KEY
- Acclaim 650W PC
 - Source 4 Jr 50° 575w
 - Selecon Pacific 23-50° 750w
 - Selecon Pacific 90° 750w
 - Selecon Acclaim 24/44
 - Acclaim 650W PC
 - Source 4 Fresnel 750W
 - S4 PAR PARNel 750w
 - PAR64 VN5P 500w

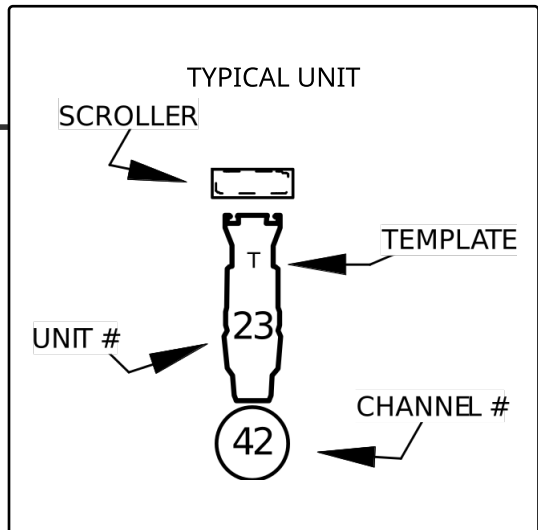

Standard Rig 2019
Butter Factory Theatre
Wodonga, VIC

SCALE: 1:50 @ A3
DATE: 31/01/2019
REVISION: As required always contact Productions and Operations Manager for most recent version
DRAWN BY: Kofi Isaacs
DESIGNER: Steph Holubiyevska

DRAWING No. **1** of 2

HotHouse